


Proposed Racking Layout  
Scale 1:250

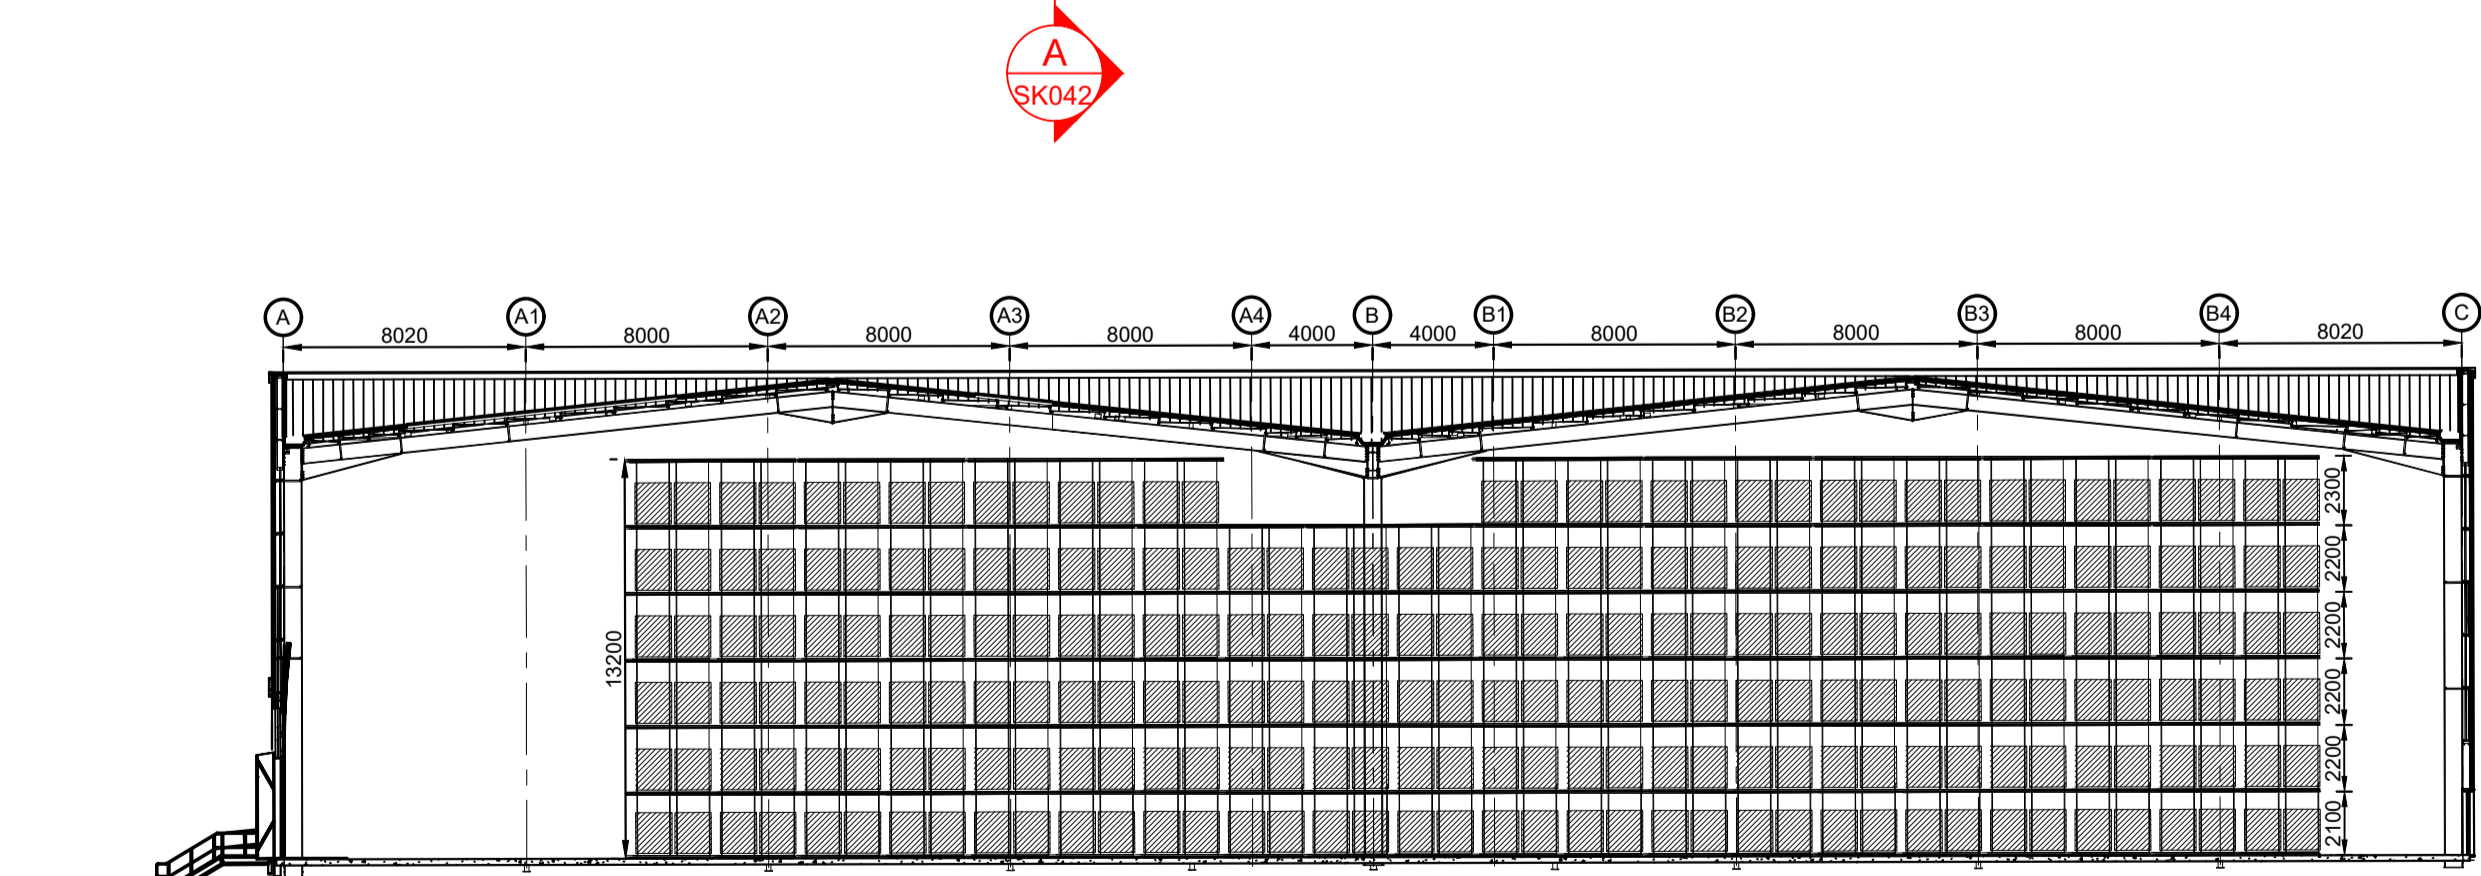

Indicative Racking Section A-A  
Scale 1:250

- Notes
1. This drawing has been prepared in accordance with the scope of RPS's appointment with its client and is subject to the terms and conditions of that appointment. RPS accepts no liability for any use of this document other than by its client and only for the purposes for which it was prepared and provided.
  2. If received electronically it is the recipient's responsibility to print to correct scale. Only written dimensions should be used.
  3. This drawing should be read in conjunction with all other relevant drawings and specifications.

**Key**

Area highlighted to be five pallets high

**Pallets**

Aisle width	1800mm
Top beam level	+13.20m
Pallets per level	3,250
Levels of pallets	5 full levels
<b>Subtotal</b>	<b>16,250 pallets</b>
Pallets on sixth level	2,743 pallets
<b>TOTAL</b>	<b>18,993 pallets</b>

Note: Indicative racking layout, not included for bridge bay for fire escape purposes/ meet required travel distances.



Rev	Description	By	Ckd	Date
-----	-------------	----	-----	------



Sherwood House, Sherwood Avenue,  
Newark, Nottinghamshire, NG24 1QQ  
T:01636 605 700 E: rpsnewark@rpsgroup.com

Client  
**Harworth**  
Project Plot F Logistics North

Title **Proposed Racking Layout for Building F2 G**

Status	Scale	Date Created
Preliminary	1:250 @A1	13/09/18
Project Leader	Drawn By	Checked by
KRP	LL	MJH

Document Number	Revision	Subsidiary
NK018532_SK042	-	S0
Project Number	Signature - Zone - Level - Type - Risk - Drawing Number	RPS Project Number
		NK018532